


basisaansluitingen keuken

	2x
	1x
	1x
	1x
	1x
	1x
	1x

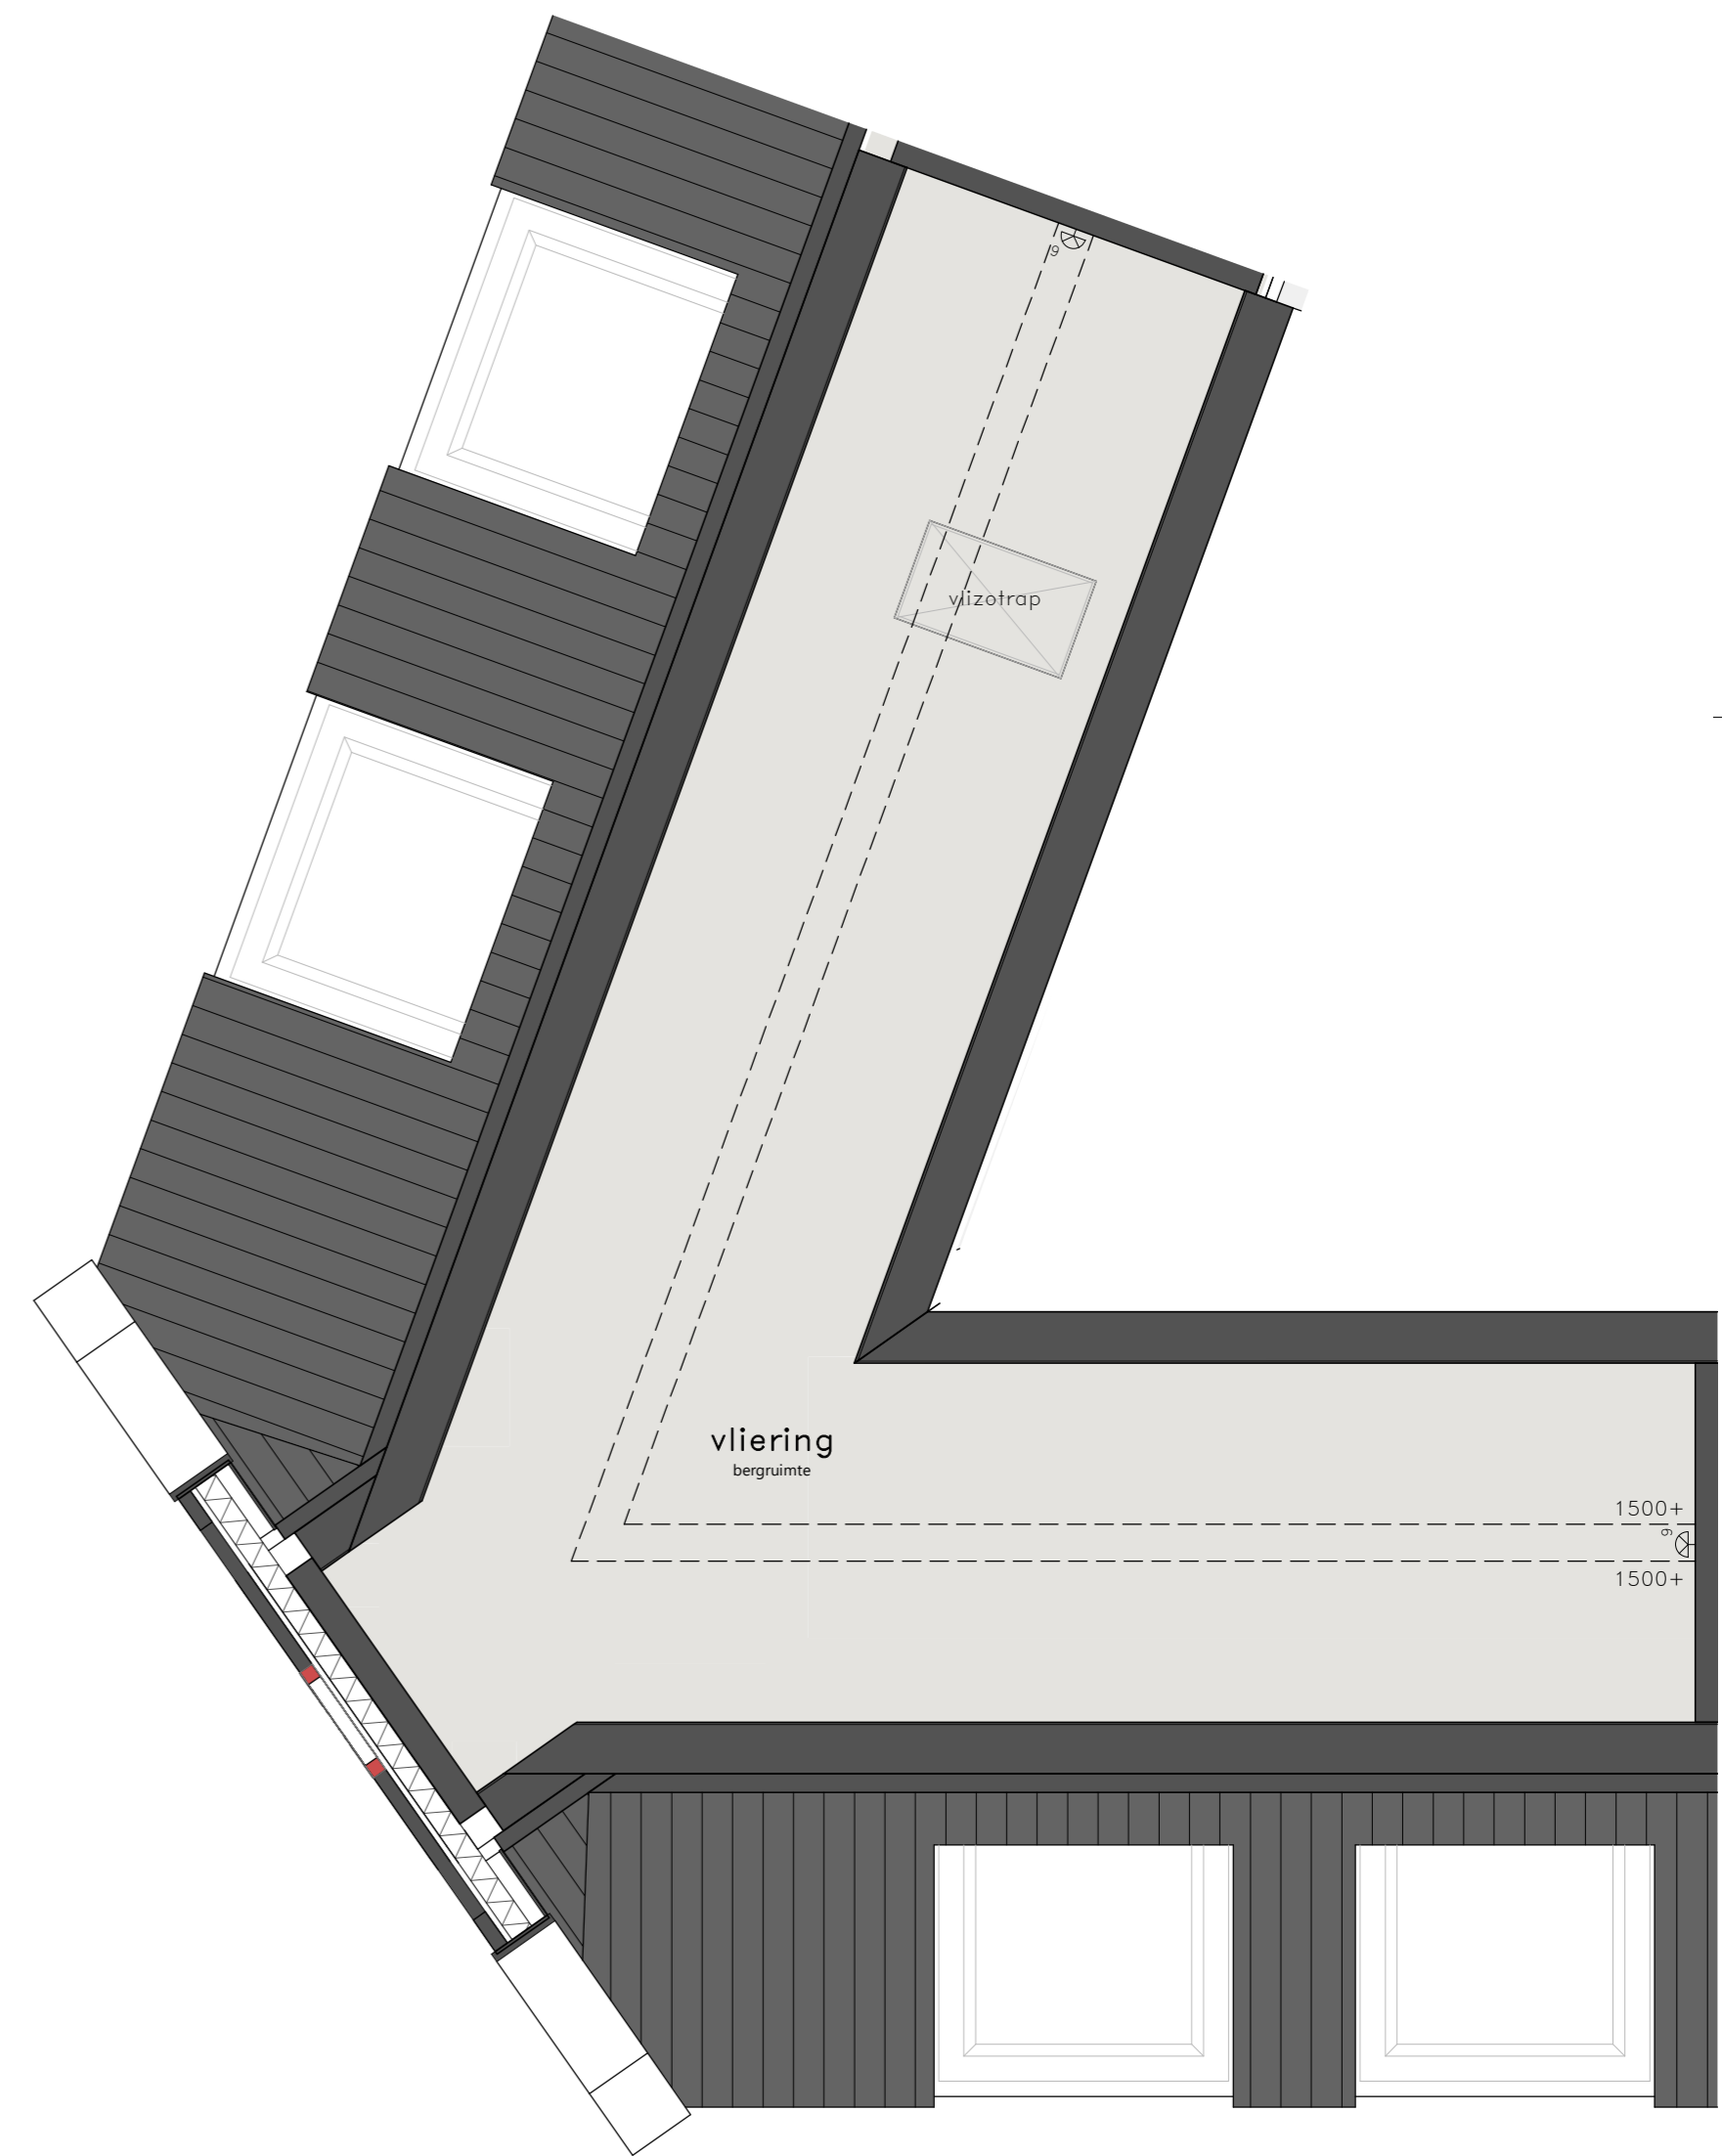

vloering